


I-15 Corridor Utah County – Salt Lake County  
Volume II  
Final Environmental Impact Statement and Section 4(f) Evaluation  
June 2008

Please note that the engineering drawings in this document (Volume II of the I-15 Corridor Utah County – Salt Lake County Final EIS) are labeled “Draft Conceptual Engineering Drawings.” The term “Draft” is used because during the final design process the details of the engineering could change, although any changes would remain within the environmental study limits used for the EIS.

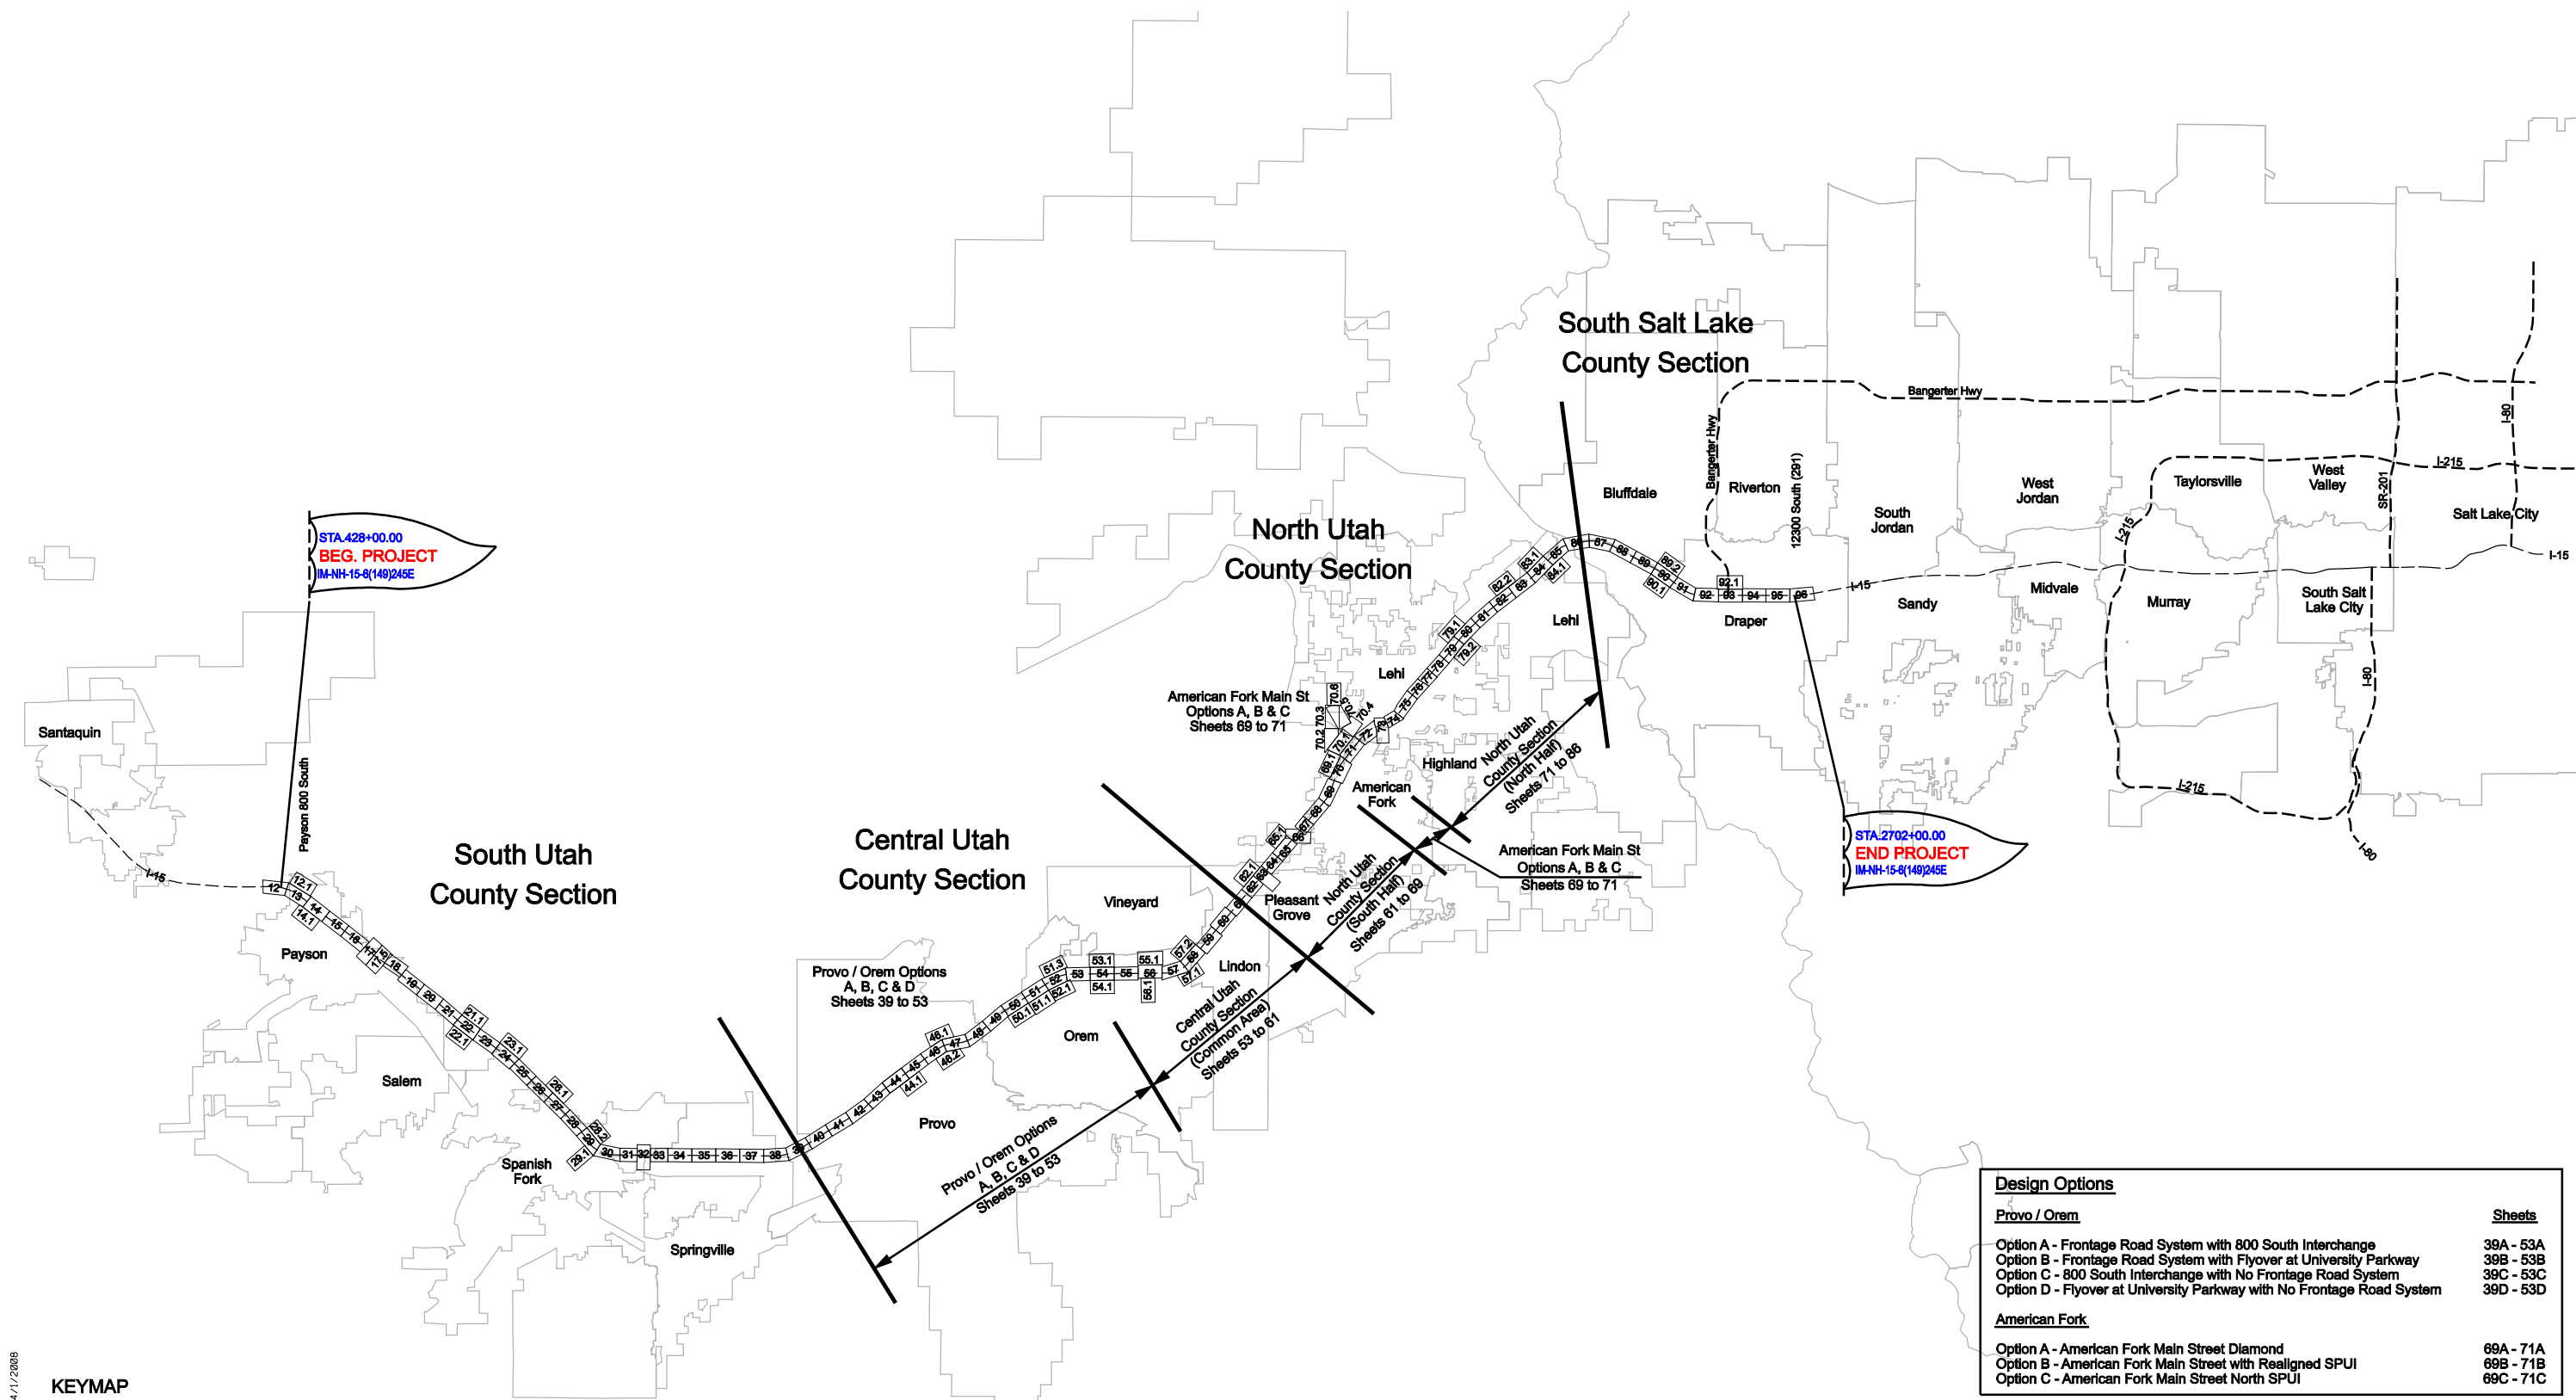

4/1/2008

Scale in Miles  
0 1 2 3 4

LEGEND

- |                                     |                     |                          |                                      |                                   |   |                |
|-------------------------------------|---------------------|--------------------------|--------------------------------------|-----------------------------------|---|----------------|
| Express Lane                        | CUT Cut Line        | Edge of Pavement         | County GIS Property Lines            | A-Historic/Eligible               | Wet Meadow Wetland Delineated Boundary  | Existing Ditch |
| Existing Highway ROW Line           | FILL Fill Line      | Curb & Gutter            | Residential Building Impacts         | B-Historic/Eligible               | Waters of the U.S.                      | Existing Canal |
| Proposed Environmental Study Limits | Retaining Wall      | Sidewalk                 | Commercial Building Impacts          | Marsh Wetland Delineated Boundary | Scrub-Shrub Wetland Delineated Boundary | Artesian Well  |
|                                     | Proposed Noise Wall | Residential Noise Impact | Forested Wetland Delineated Boundary | Existing Detention Basin          |   |                |

DRAFT


Sheet: HWY-000

I-15 WIDENING & RECONSTRUCTION





# SAMPLE KEY SHEET

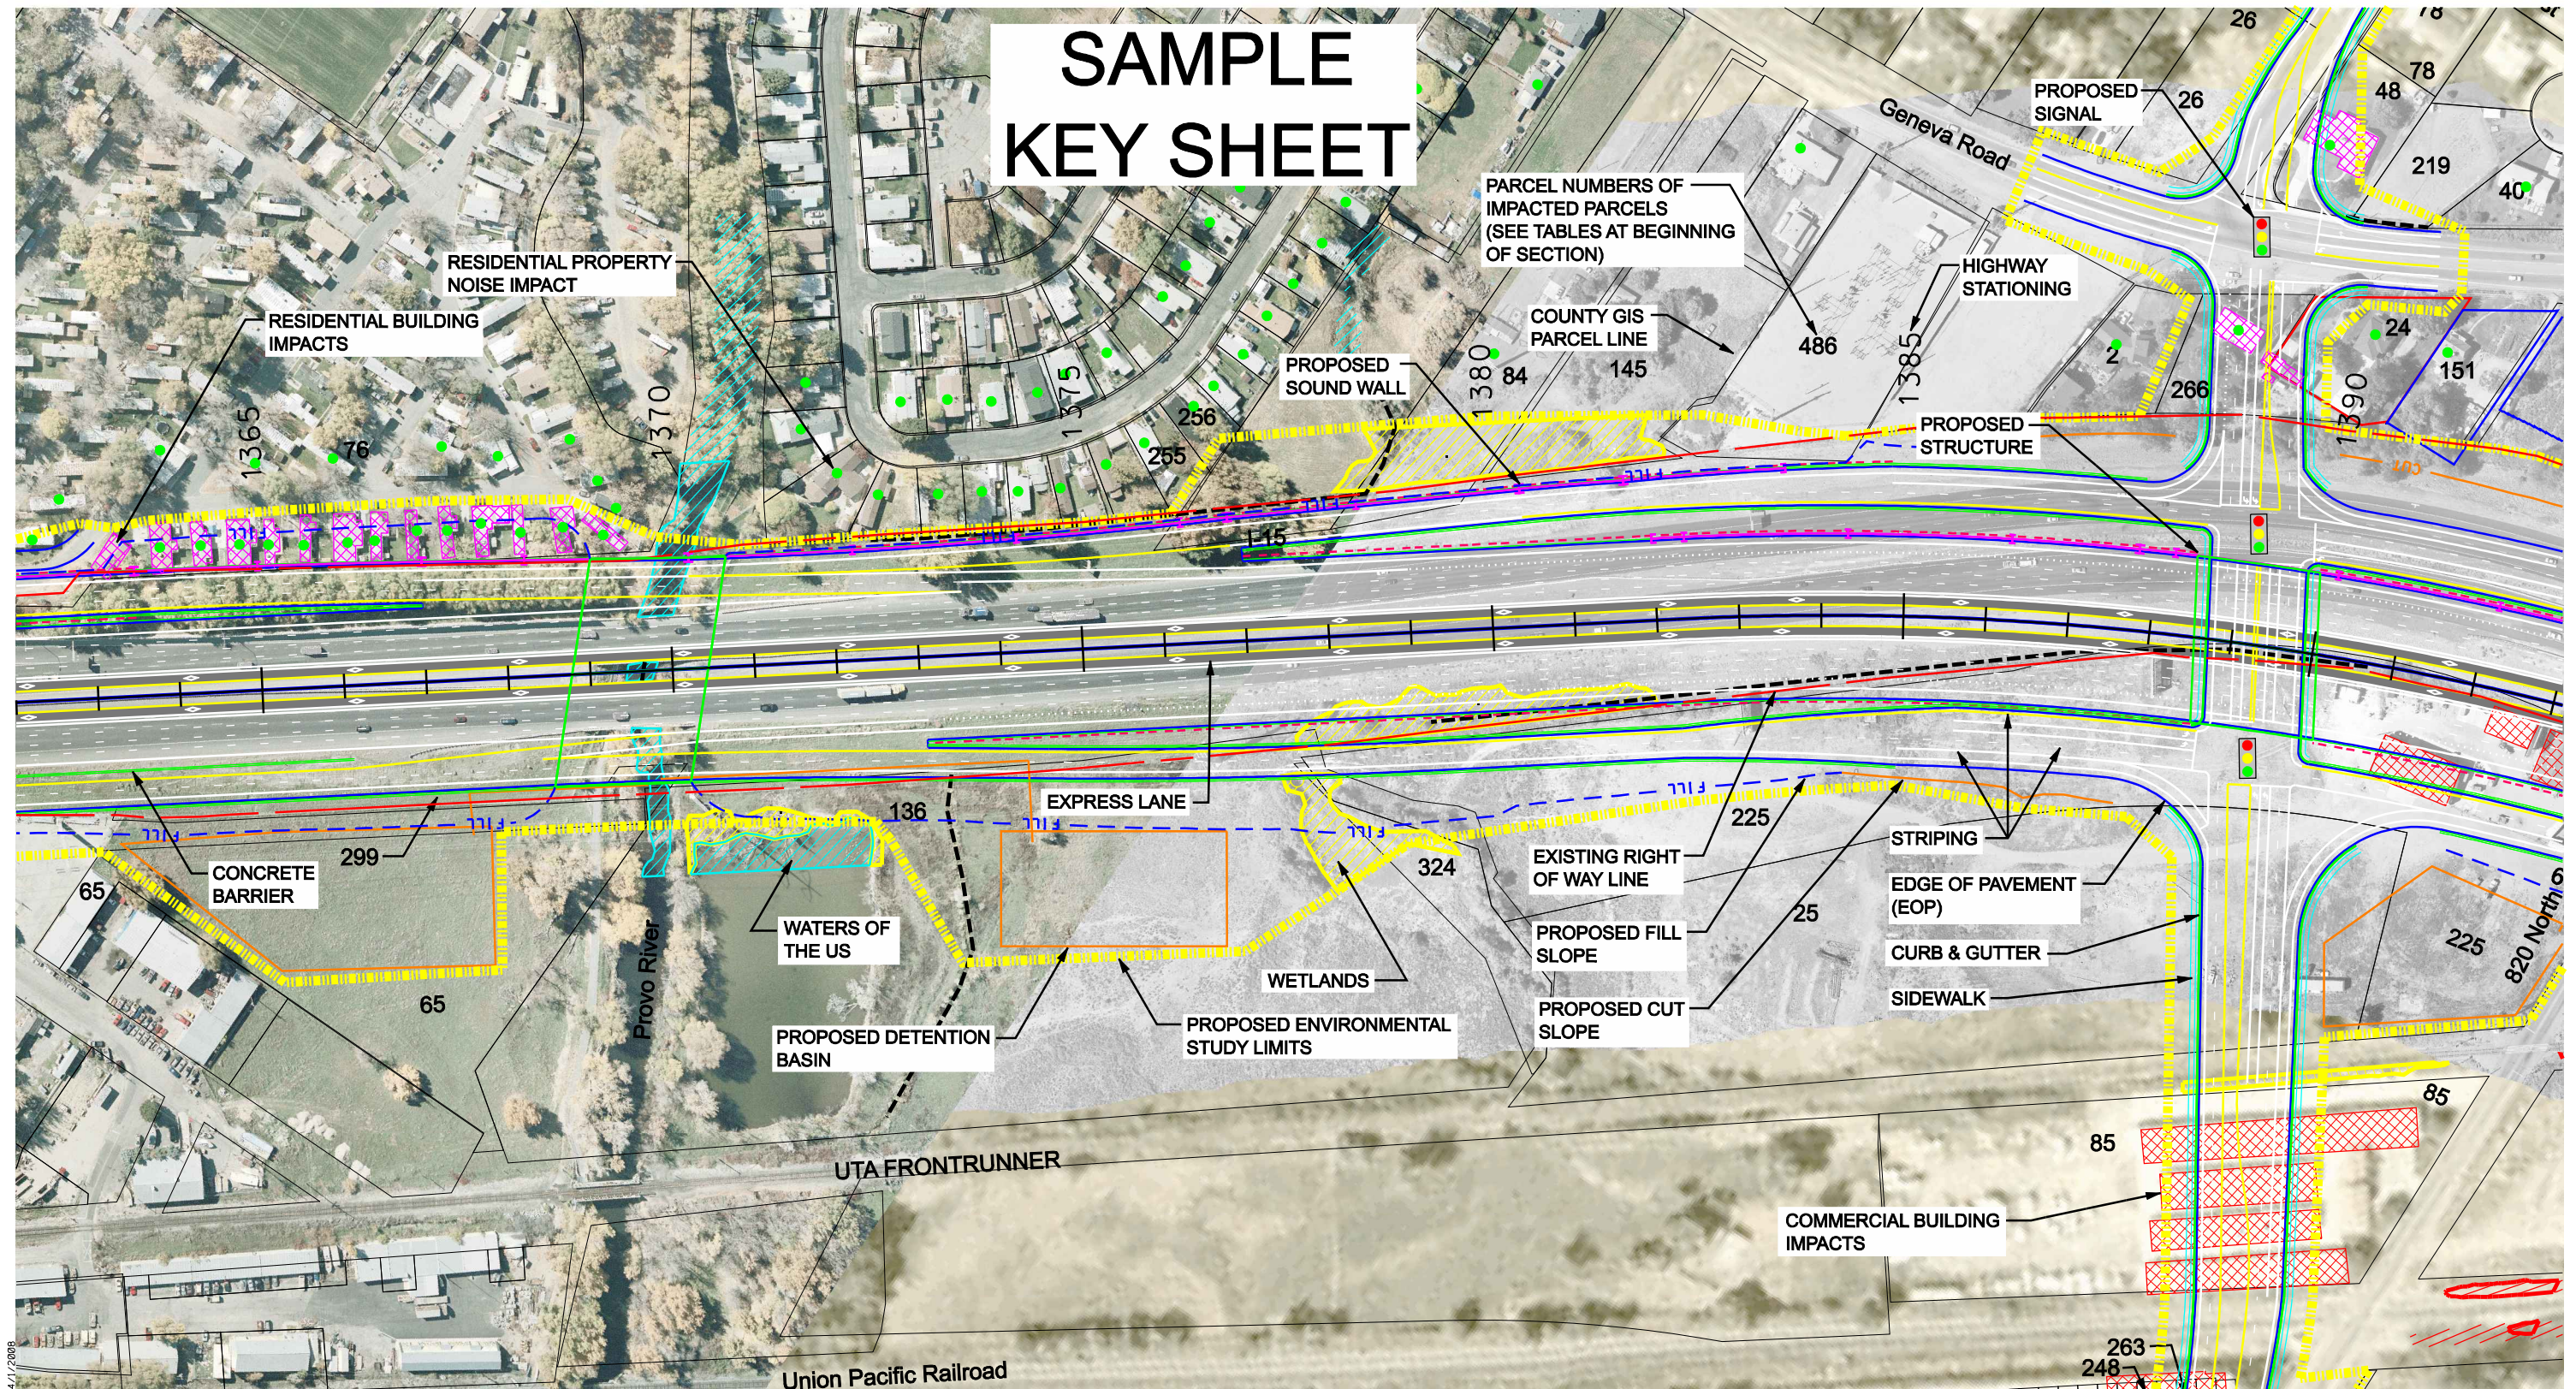

## DRAFT

Sample Sheet

I-15 WIDENING & RECONSTRUCTION

Scale in Feet  
0 100 200

### LEGEND

- Express Lane
- Existing Highway ROW Line
- Proposed Environmental Study Limits
- CUT Cut Line
- FILL Fill Line
- Retaining Wall
- Proposed Noise Wall
- Edge of Pavement
- Curb & Gutter
- Sidewalk
- County GIS Property Lines
- Residential Building Impacts
- Commercial Building Impacts
- Residential Noise Impact
- A-Historic/Eligible
- B-Historic/Eligible
- Marsh Wetland Delineated Boundary
- Forested Wetland Delineated Boundary
- Wet Meadow Wetland Delineated Boundary
- Waters of the U.S.
- Scrub-Shrub Wetland Delineated Boundary
- Existing Ditch
- Existing Canal
- Artesian Well

